
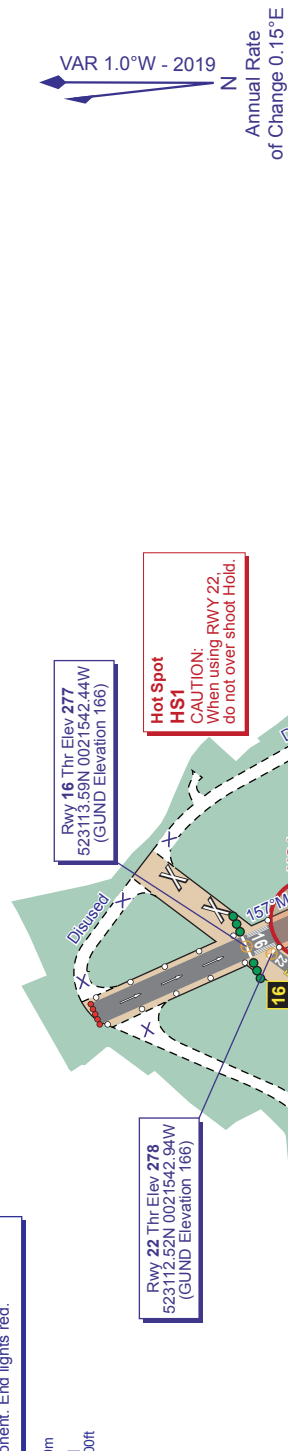


COM		
AFIS	123.005	HALFPENNY GREEN INFO
LIGHTING		
THR 16/34		HI green W bars.
RWY 16/34		HI elev bi-d with LI omni-d component. End lights red.

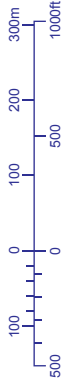

RUNWAY/TAXIWAY/APRON PHYSICAL CHARACTERISTICS		
APRON / RWY / TWY	SURFACE	BEARING STRENGTH
RWY 16/34	Asphalt	-
RWY 04/22	Asphalt	-

GUND (Geoid Undulation) = The height of the Geoid (MSL) above the Reference Ellipsoid (WGS 84) at the stated position.
BEARINGS ARE MAGNETIC ELEVATIONS AND HEIGHTS ARE IN FEET
ELEVATIONS IN FEET AMSL HEIGHTS IN FEET ABOVE AD
328 (45)

CHANGE (4/20): DISUSED APRON AREA.